


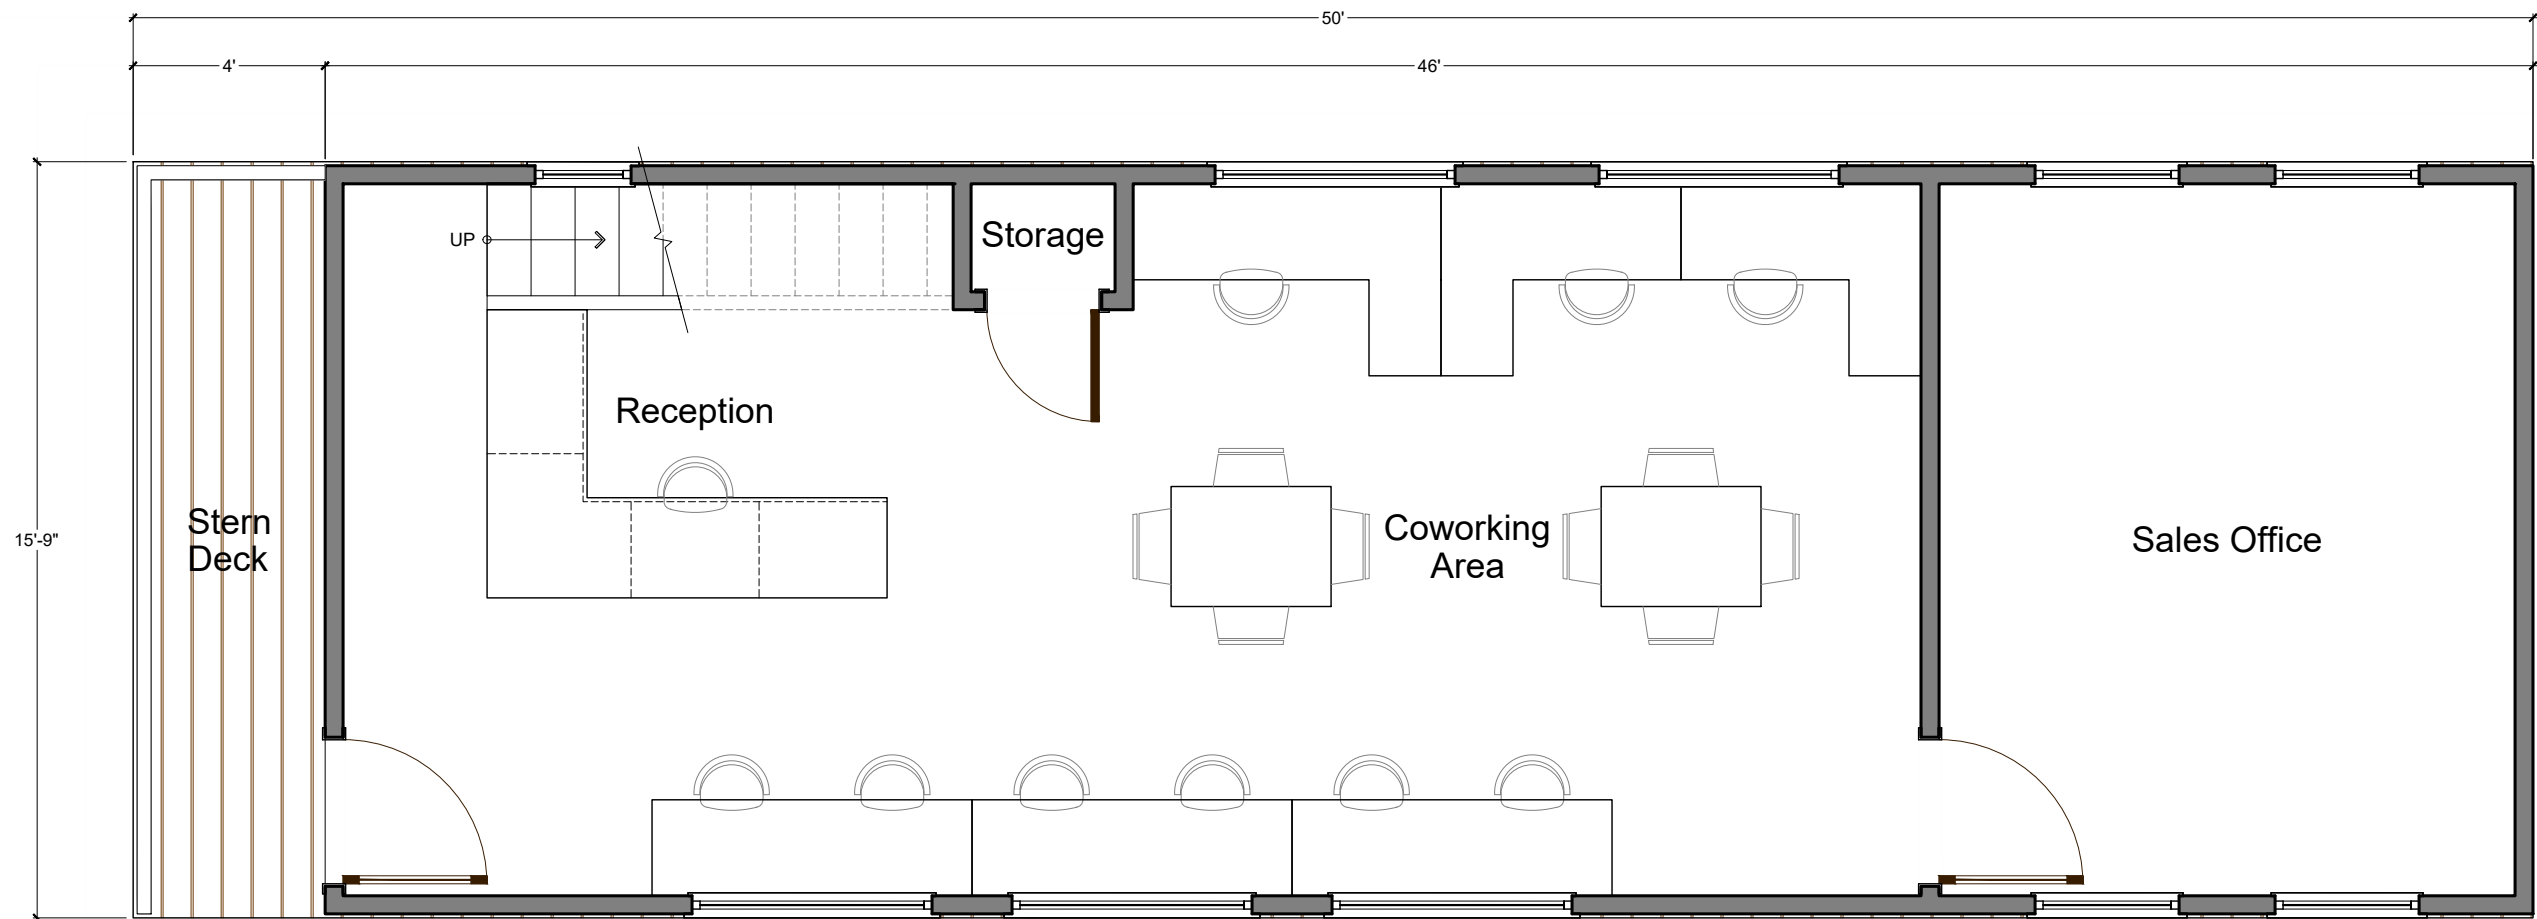

1F SPACE PLAN

SPORTIF OFFICE BOAT
SCALE 1/4" = 1'-0"

DRAWN :	01/20/2026
REV. 1 :	01/23/2026




East Coast Houseboats

Sportif Office Boat
50'-0" x 15'-9"

A-1

SHEET 1 OF 7

SHEET 2 OF 7

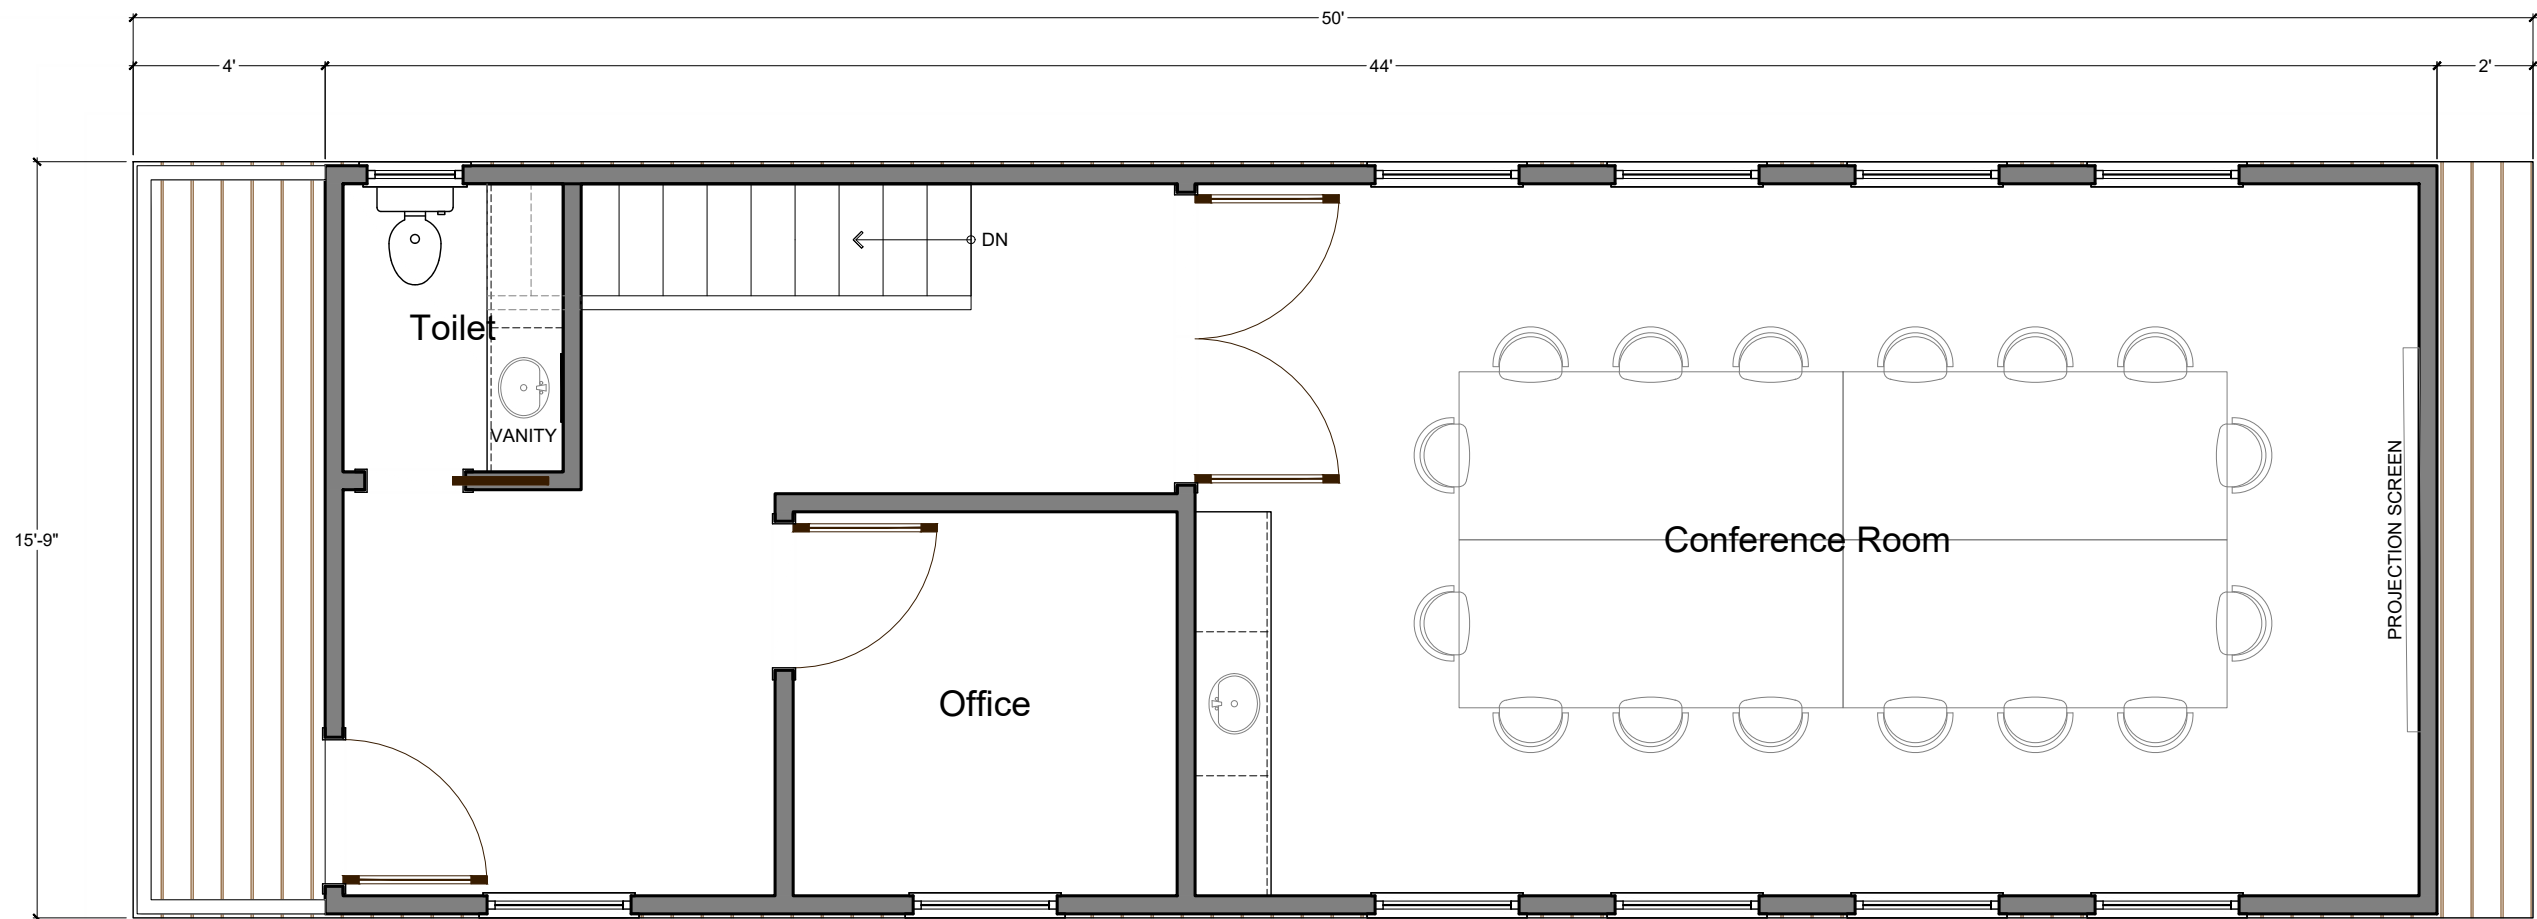

2F SPACE PLAN

SPORTIF OFFICE BOAT
SCALE 1/4" = 1'-0"

DRAWN :	01/20/2026
REV. 1 :	01/23/2026




East Coast Houseboats

Sportif Office Boat
50'-0" x 15'-9"

A-3

SHEET 3 OF 7

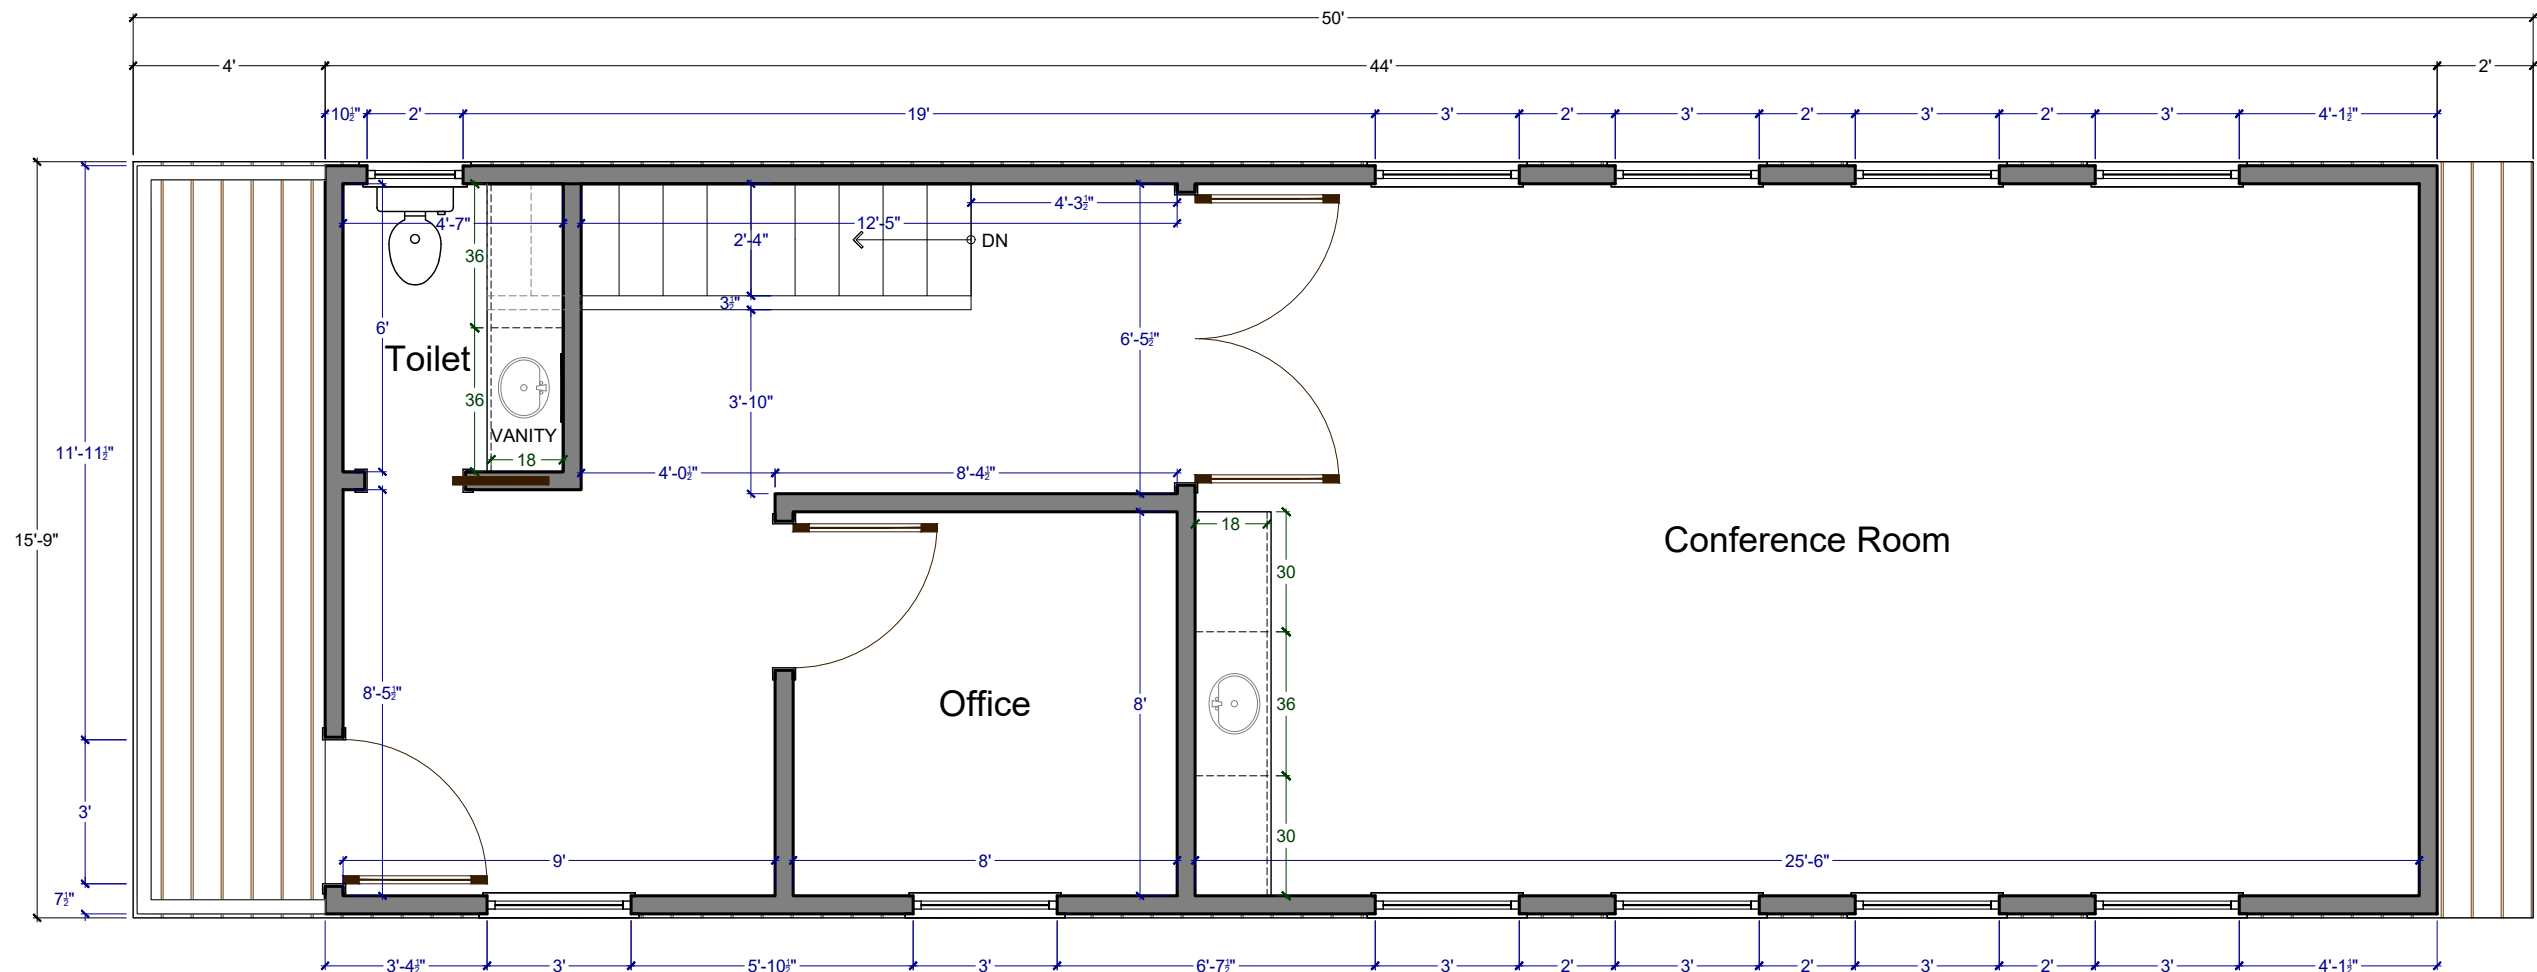

2F DIMENSION PLAN

SPORTIF OFFICE BOAT
SCALE 1/4" = 1'-0"

DRAWN :	01/20/2026
REV. 1 :	01/23/2026




East Coast Houseboats

Sportif Office Boat
50'-0" x 15'-9"

A-4

SHEET 4 OF 7

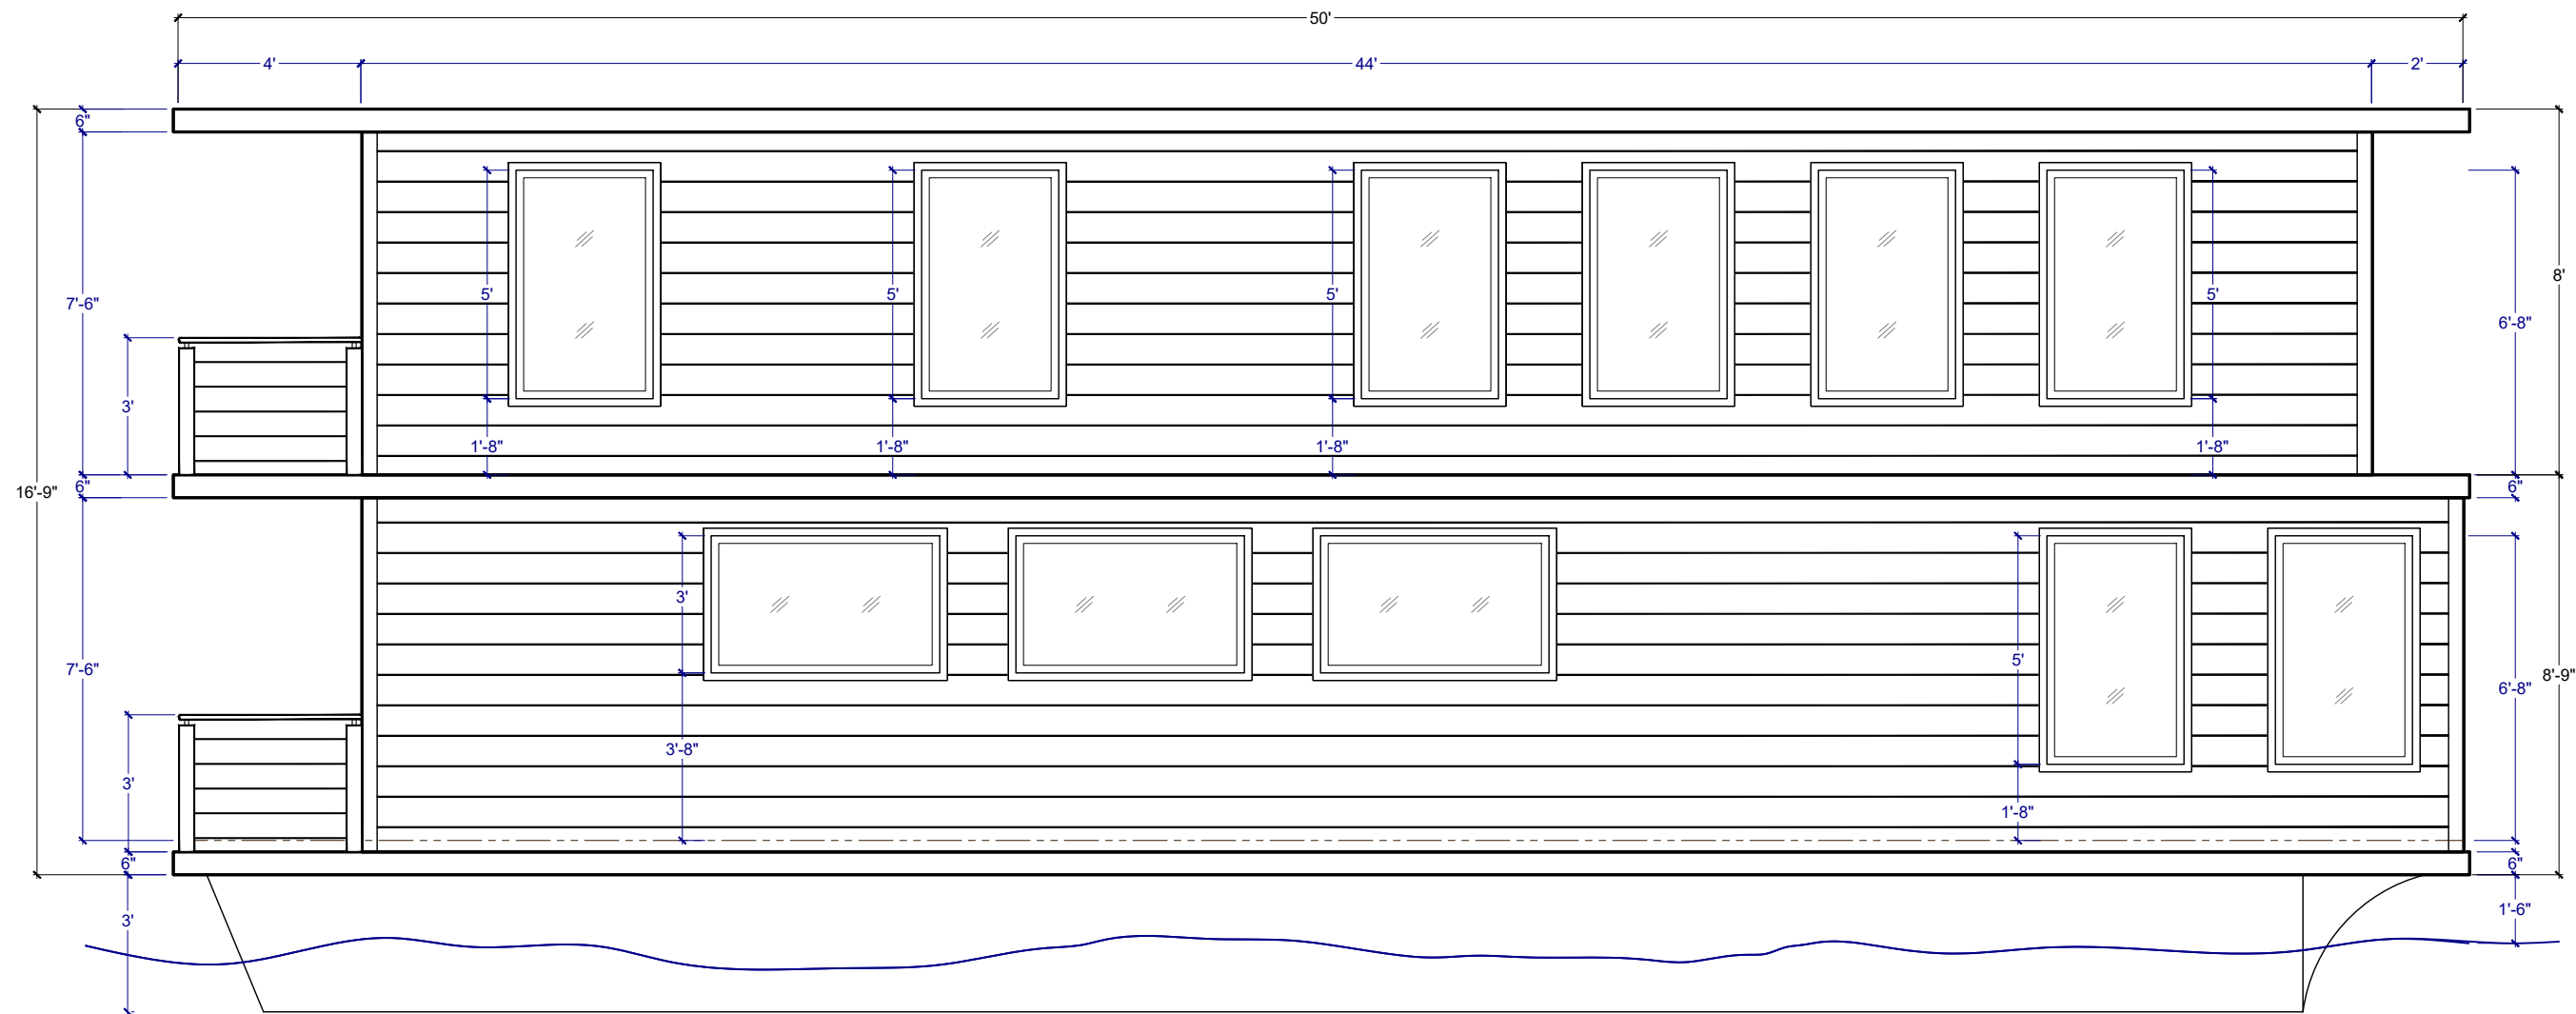

○ STARBOARD ELEVATION

○ SPORTIF OFFICE BOAT
SCALE 1/4" = 1'-0"

DRAWN :	01/20/2026
REV. 1 :	01/23/2026




East Coast Houseboats

Sportif Office Boat
50'-0" x 15'-9"

A-5

SHEET 5 OF 7

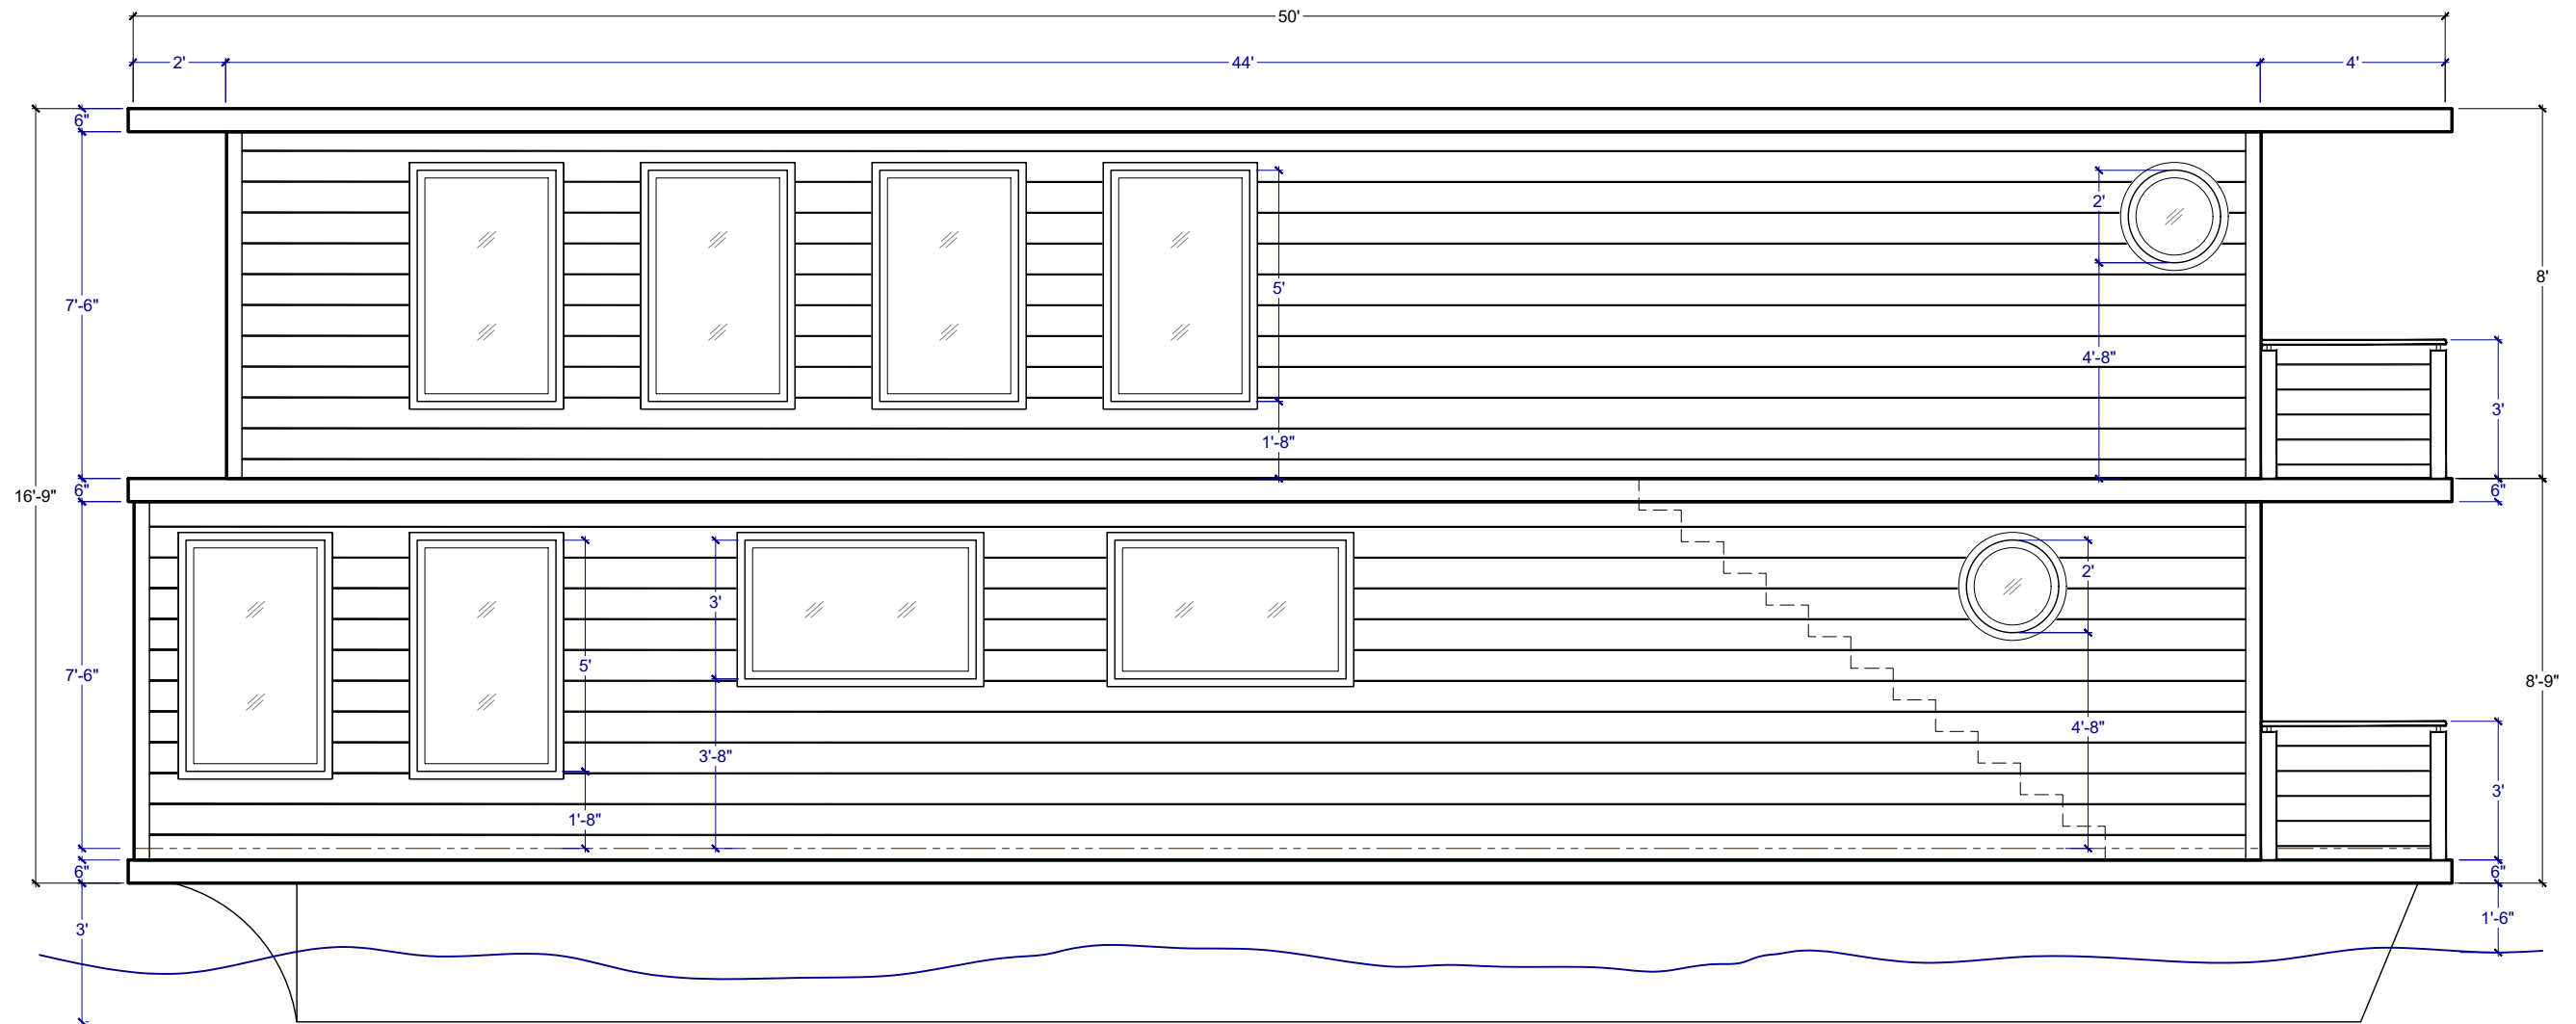

○ PORT ELEVATION

○ SPORTIF OFFICE BOAT
SCALE 1/4" = 1'-0"

DRAWN :	01/20/2026
REV. 1 :	01/23/2026




East Coast Houseboats


Sportif Office Boat
50'-0" x 15'-9"

A-6

SHEET 6 OF 7

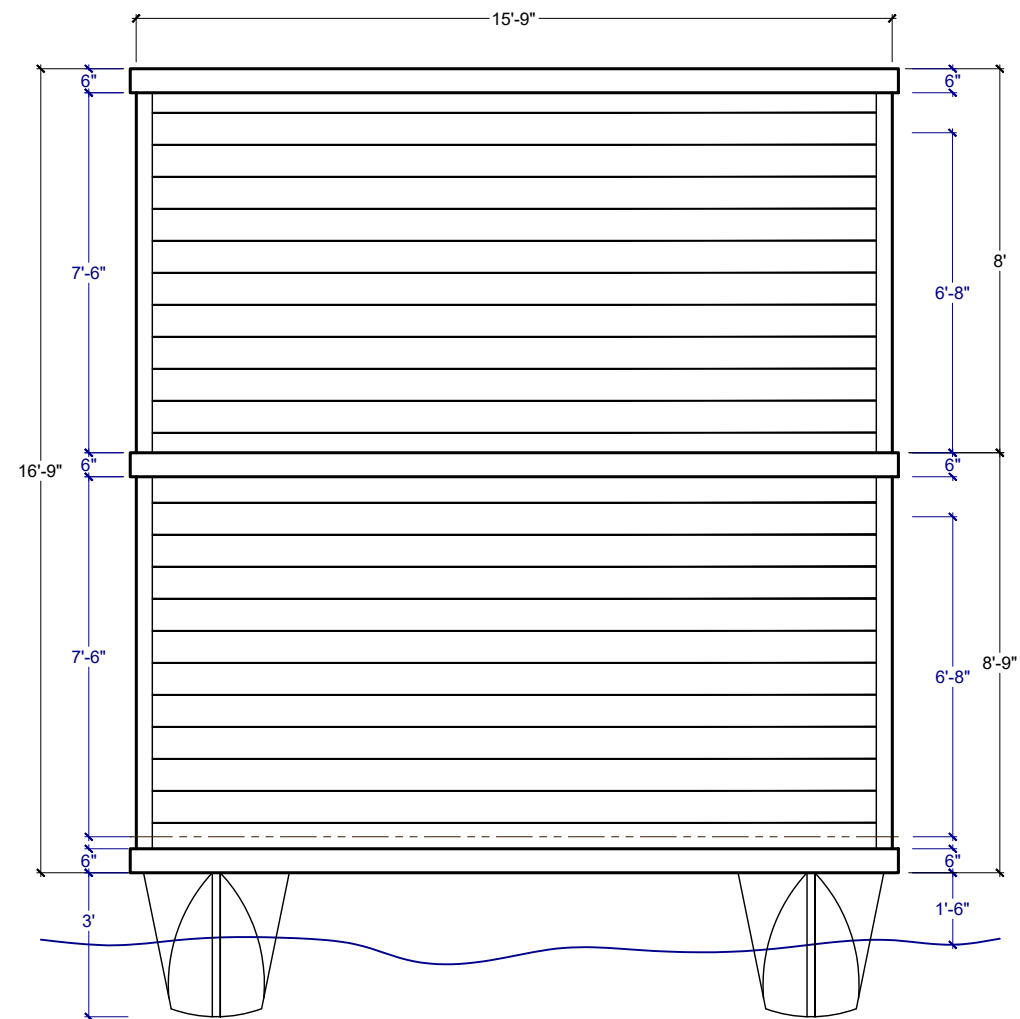

○ BOW ELEVATION

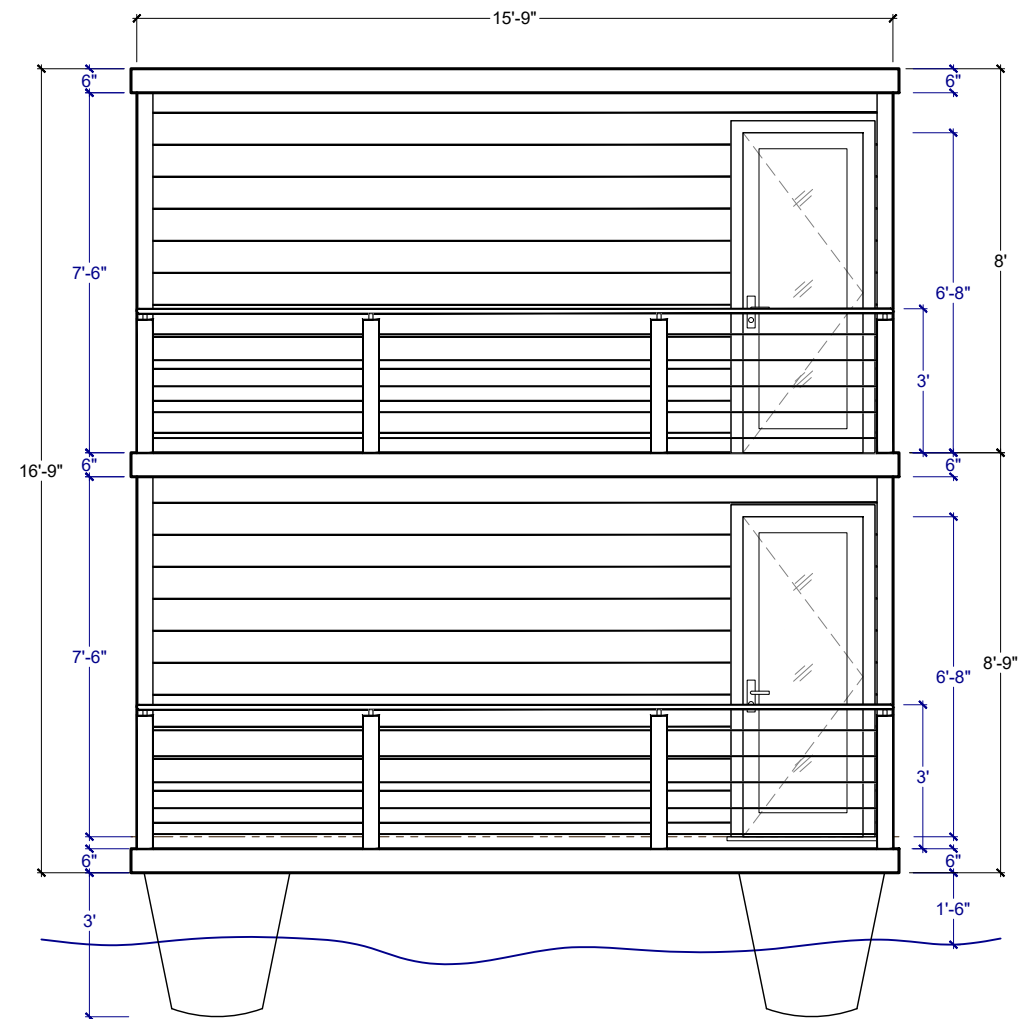

○ STERN ELEVATION

○ SPORTIF OFFICE BOAT
SCALE 1/4" = 1'-0"

DRAWN :	01/20/2026
REV. 1 :	01/23/2026



East Coast Houseboats

Sportif Office Boat
50'-0" x 15'-9"

A-7

SHEET 7 OF 7